


# CITY CENTRE MALL – MAIL CENTRE–VILLE

157 rue Water Street, Campbellton, New Brunswick, E3N 3L4 506-759-8837

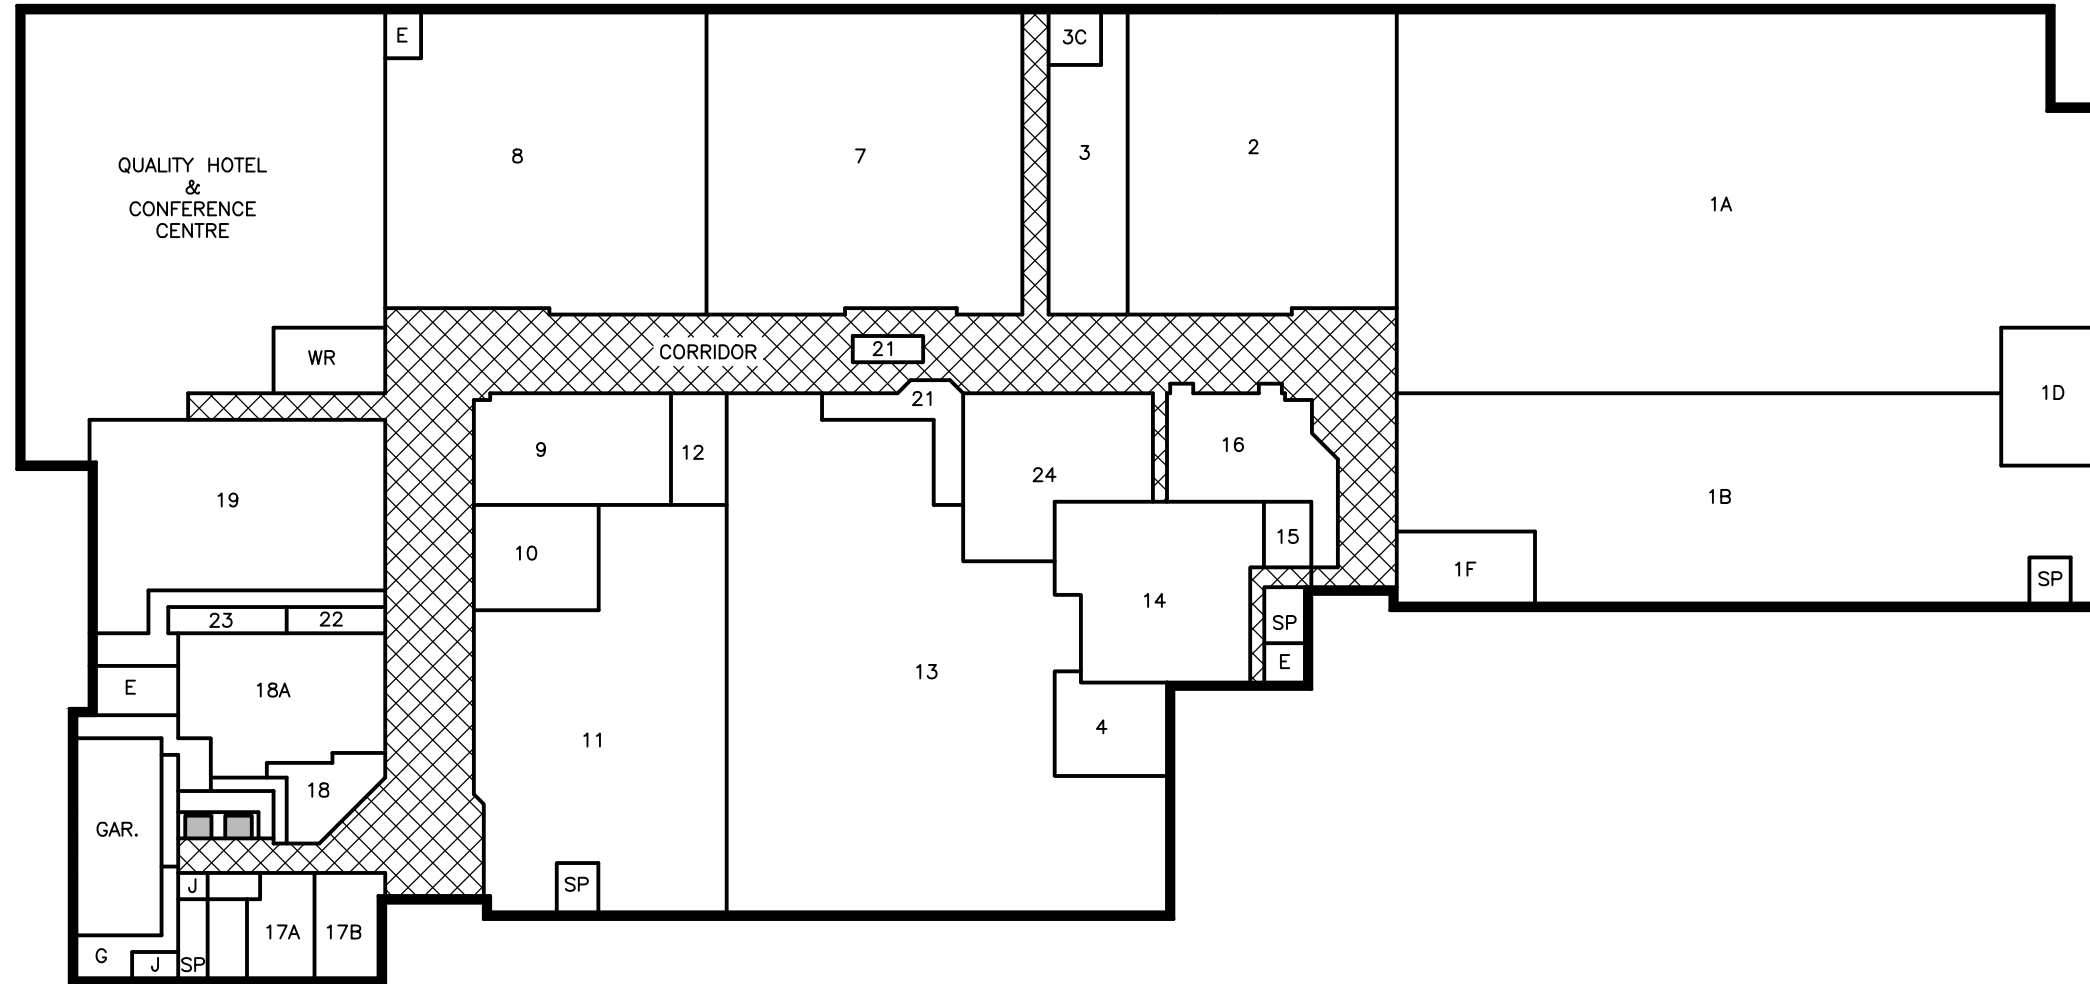

## TENANT LISTING

UNIT	TENANT	SQ.FT	UNIT	TENANT	SQ.FT	UNIT	TENANT	SQ.FT
1A	Rosy	22,660	8	Service New Brunswick	6,516	18	Bay Chaleur Real Estate	595
1B	Dollarama	10,150	9	Prestige Jewellery	1,638	18A	Medical Clinic (Dr. Kantanda)	893
1D	Levesque & McIntyre Electrical	1,540	10	Studio 1806 Hair Salon	1,021	18B	Medical Clinic (Dr. Bashala)	893
1F	Deja Vu Optics	1,070	11	Scotiabank	6,625	19	Brasserie 1026	4,209
2	Shoppers Drug Mart	6,971	12	Salon Du Centre Barber	495	21	Tim Horton	510
3	Clinique Médicale	1,632	13	Social Development (NB Gouv.)	13,202	21	Tim Horton	216
3A	Dr. Sylvie Lepage	816	14	Cannabis Dispensary	3,025	22	Bell Aliant	162
3B	Dr. Gloria Bece	816	15	Storage for Matchim/Bernard & Ass.	200	23	Rogers	208
3C	Mall Administration	180	16	Dre S. Clements	1,451	24	Kadam inc.	1,700
4	Vacant	758	17A	Vacant	558			
7	Service Canada	8,447	17B	Maritime Travel	462			



C.P. 5580 CARQUET NB E1W 1B7  
TEL: (506) 727-7100 FAX: (506) 727-7200  
www.corboinc.com

01	DIRECTORY UPDATE	02/05/2019
NO	Remarks	Date

TITLE: CITY CENTRE MALL  
CAMPBELLTON NB  
PROJECT: MALL DIRECTORY  
PLAN 2019

DRAWN BY: JR	DESSINÉ PAR: JR	DRAWING NO. 1903.0005 SK-001	NUMÉRO: SK-001
CONCEPTION: JR	CONCEPTION: JR	DATE: 2/5/2019	DATE:
VERIFIED BY: DF	VÉRIFIÉ PAR: DF	SCALE: N.T.S.	ECHELLE:

SK-001

DMS FILE: CITY CENTRE MALL FLOOR PLAN DIRECTORY 2019.DWG DATE PLOTTED: Feb. 5, 19